


SEE SHEET 12

SEE SHEET 11

SEE SHEET 10

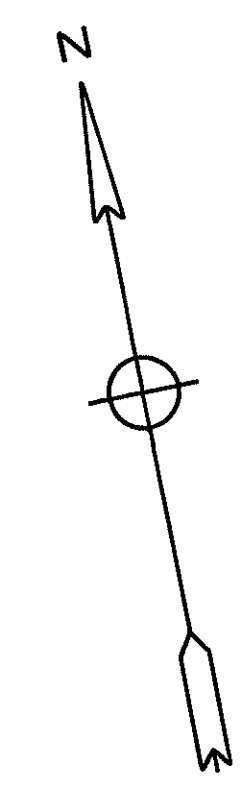


SEE SHEET 16

SEE SHEET 18

SEE SHEET 15

SEE SHEET 21

SEE SHEET 20

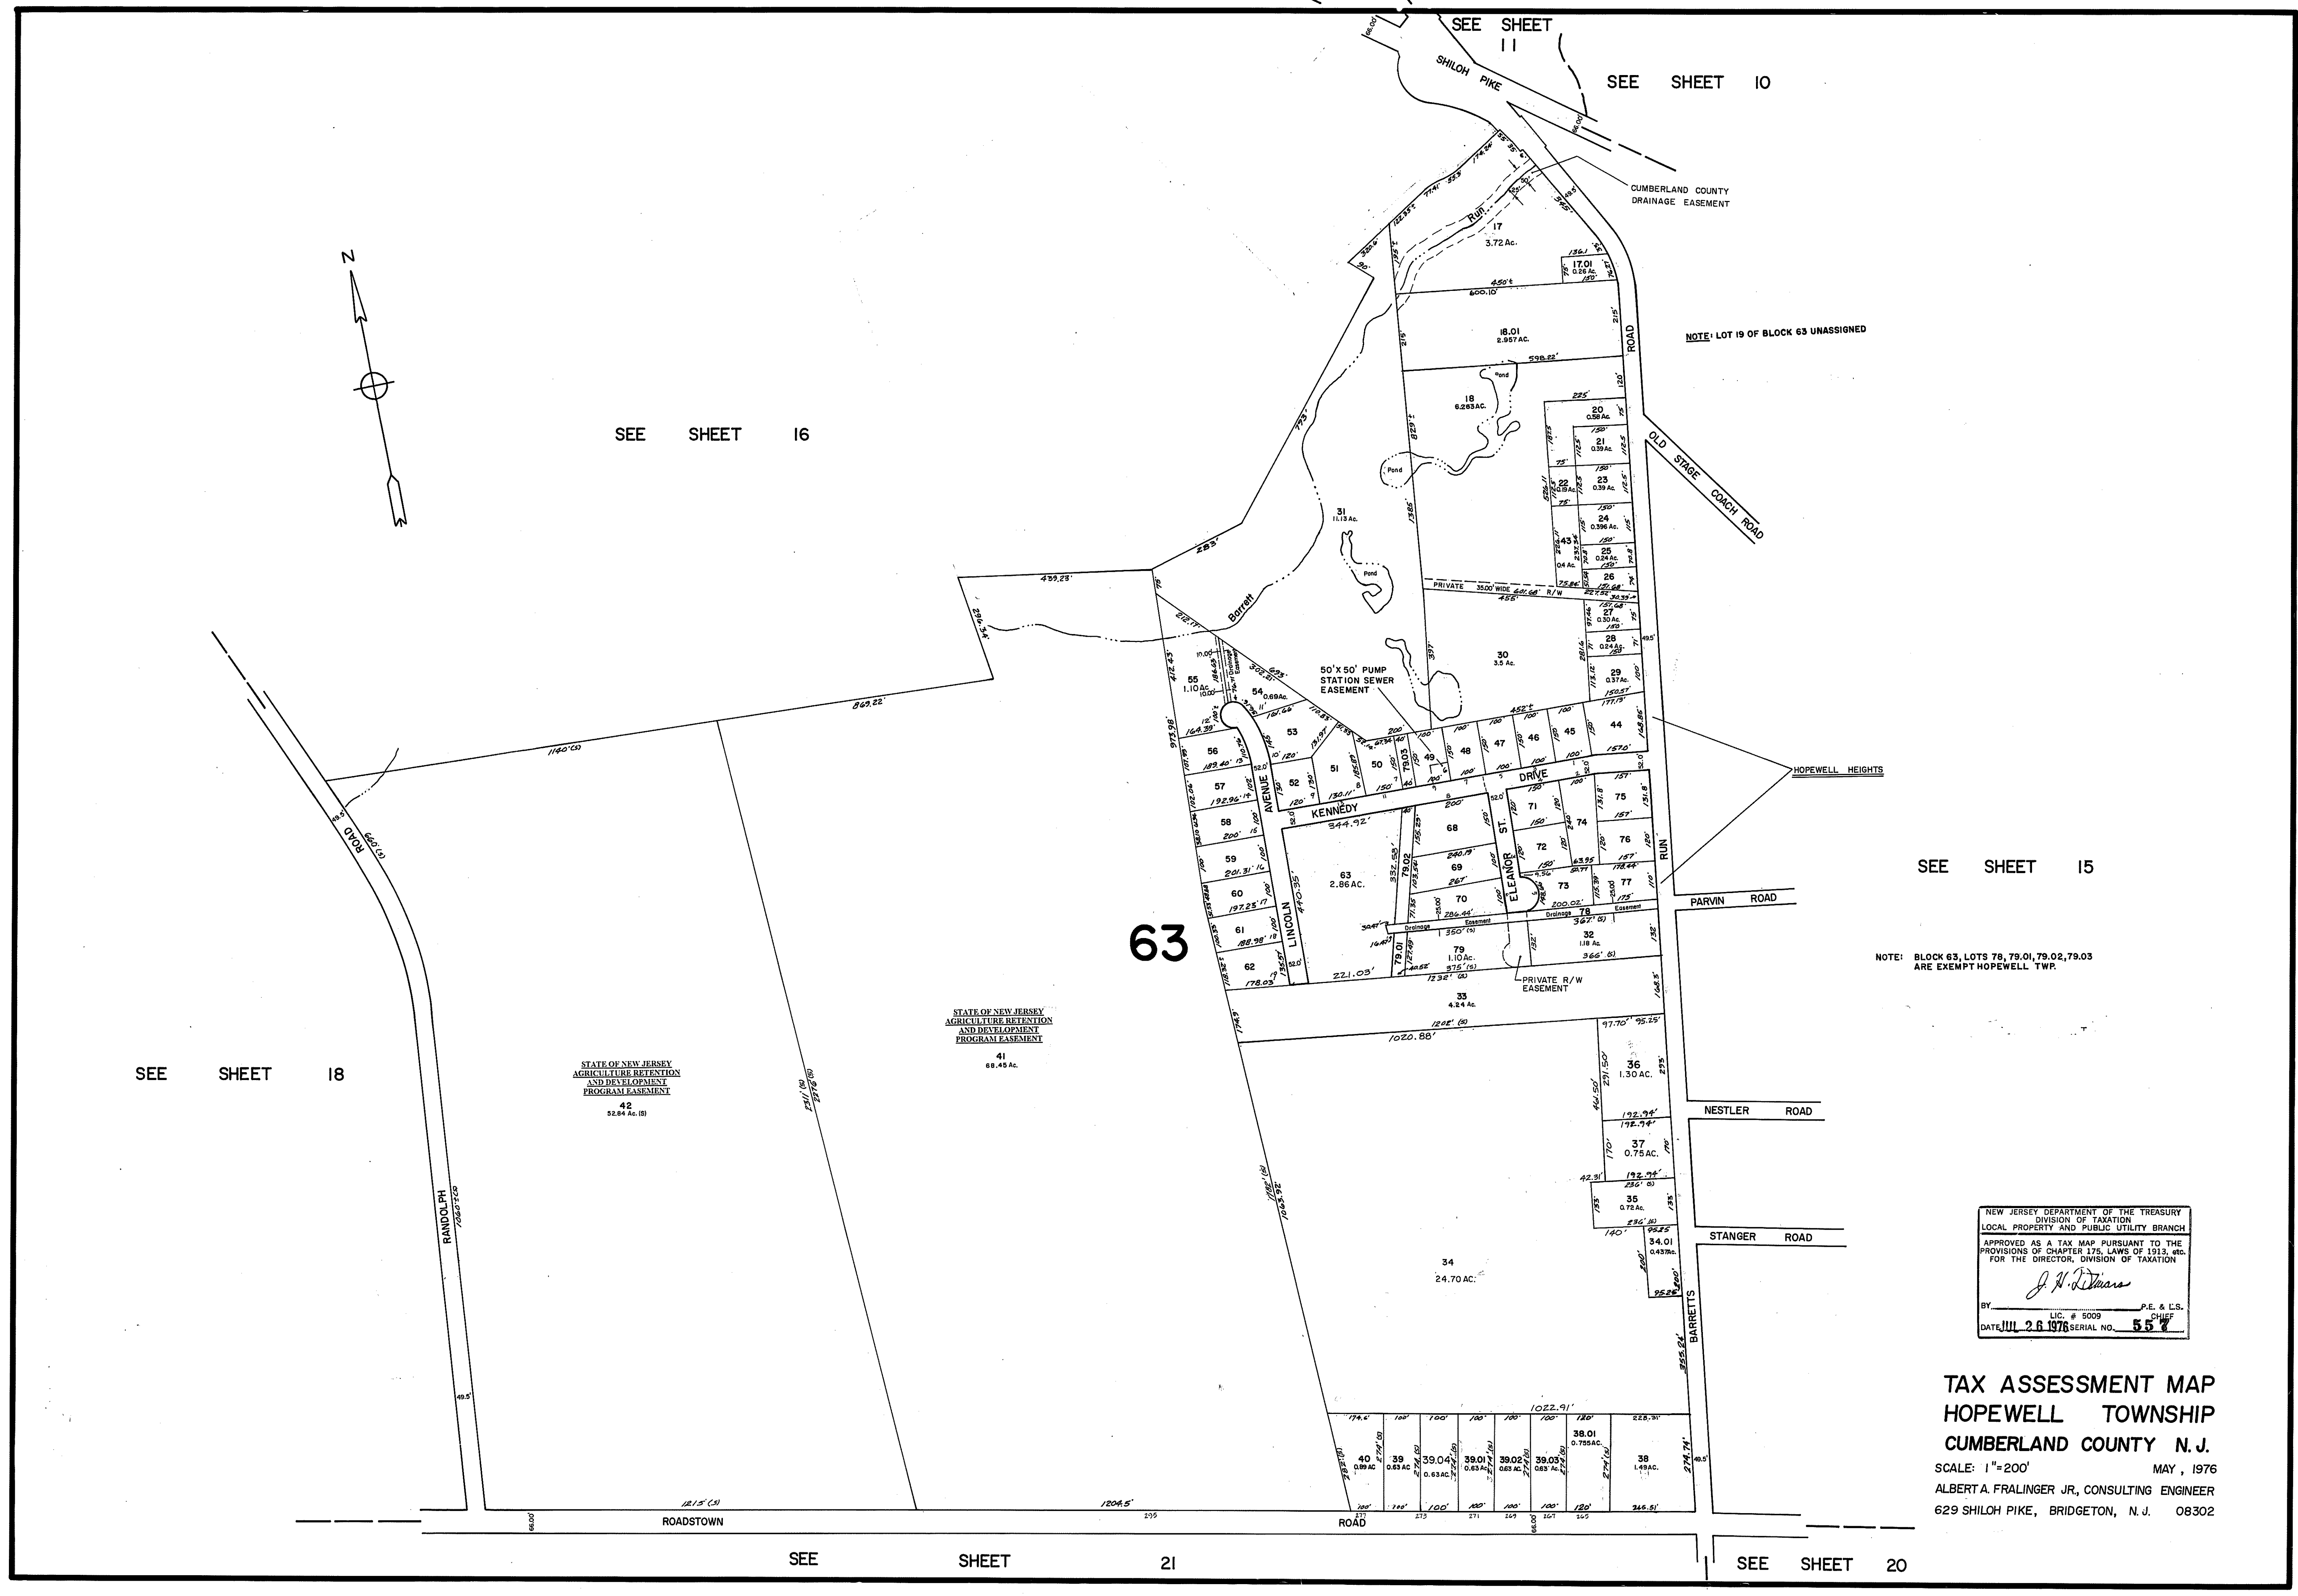

CUMBERLAND COUNTY DRAINAGE EASEMENT

NOTE: LOT 19 OF BLOCK 63 UNASSIGNED

63

STATE OF NEW JERSEY AGRICULTURE RETENTION AND DEVELOPMENT PROGRAM EASEMENT

STATE OF NEW JERSEY AGRICULTURE RETENTION AND DEVELOPMENT PROGRAM EASEMENT

NOTE: BLOCK 63, LOTS 78, 79.01, 79.02, 79.03 ARE EXEMPT HOPEWELL TWP.

NEW JERSEY DEPARTMENT OF THE TREASURY DIVISION OF TAXATION LOCAL PROPERTY AND PUBLIC UTILITY BRANCH APPROVED AS A TAX MAP PURSUANT TO THE PROVISIONS OF CHAPTER 175, LAWS OF 1913, ETC. FOR THE DIRECTOR, DIVISION OF TAXATION

TAX ASSESSMENT MAP HOPEWELL TOWNSHIP CUMBERLAND COUNTY N. J. SCALE: 1"=200' MAY, 1976 ALBERT A. FRALINGER JR., CONSULTING ENGINEER 629 SHILOH PIKE, BRIDGETON, N. J. 08302