


SEE SHEET 17

SEE SHEET 15

SEE SHEET 14

WEST PARK DRIVE

NOTE: BLOCK 67 LOT 8 IS UNASSIGNED

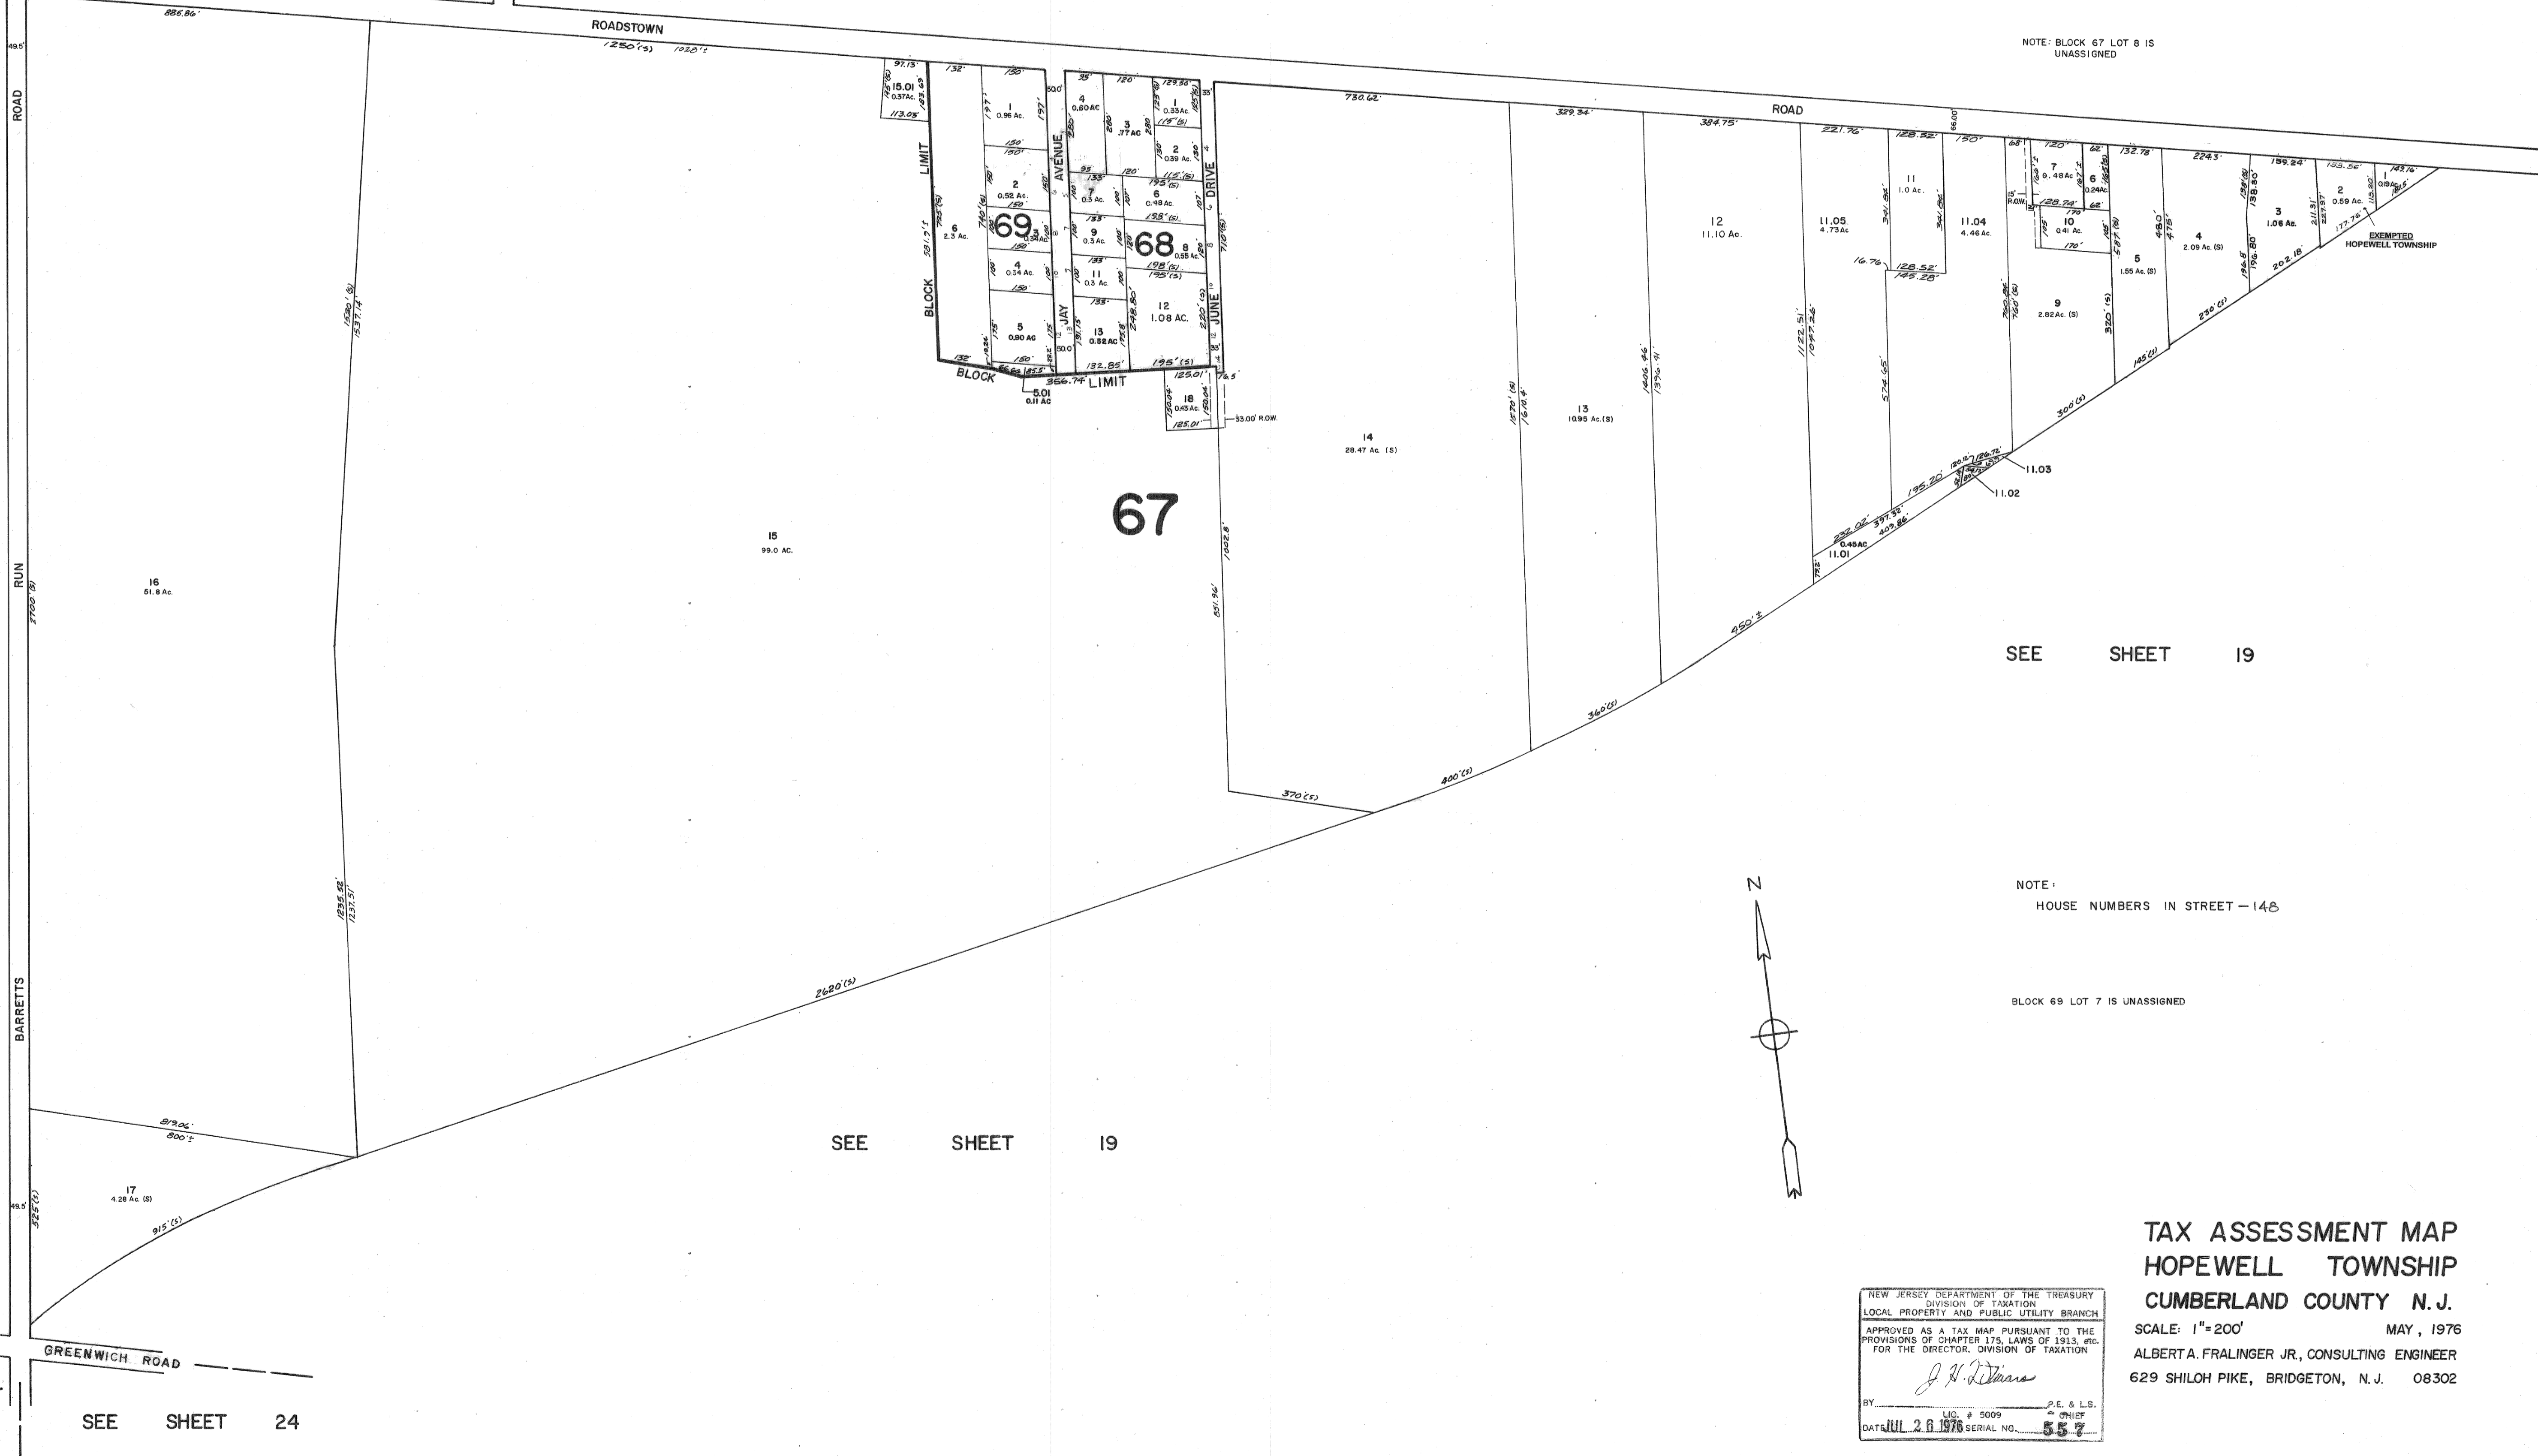

SEE SHEET 21

SEE SHEET 25

SEE SHEET 19

SEE SHEET 19

NOTE: HOUSE NUMBERS IN STREET - 148

BLOCK 69 LOT 7 IS UNASSIGNED

**TAX ASSESSMENT MAP
HOPEWELL TOWNSHIP
CUMBERLAND COUNTY N. J.**

SCALE: 1" = 200' MAY, 1976
ALBERT A. FRALINGER JR., CONSULTING ENGINEER
629 SHILOH PIKE, BRIDGETON, N. J. 08302

NEW JERSEY DEPARTMENT OF THE TREASURY
DIVISION OF TAXATION
LOCAL PROPERTY AND PUBLIC UTILITY BRANCH
APPROVED AS A TAX MAP PURSUANT TO THE
PROVISIONS OF CHAPTER 175, LAWS OF 1913, etc.
FOR THE DIRECTOR, DIVISION OF TAXATION
J. H. DeWitt
BY: _____ LIC. # 5009 P.E. & L.S.
DATE: JUL 26 1976 SERIAL NO. 557